

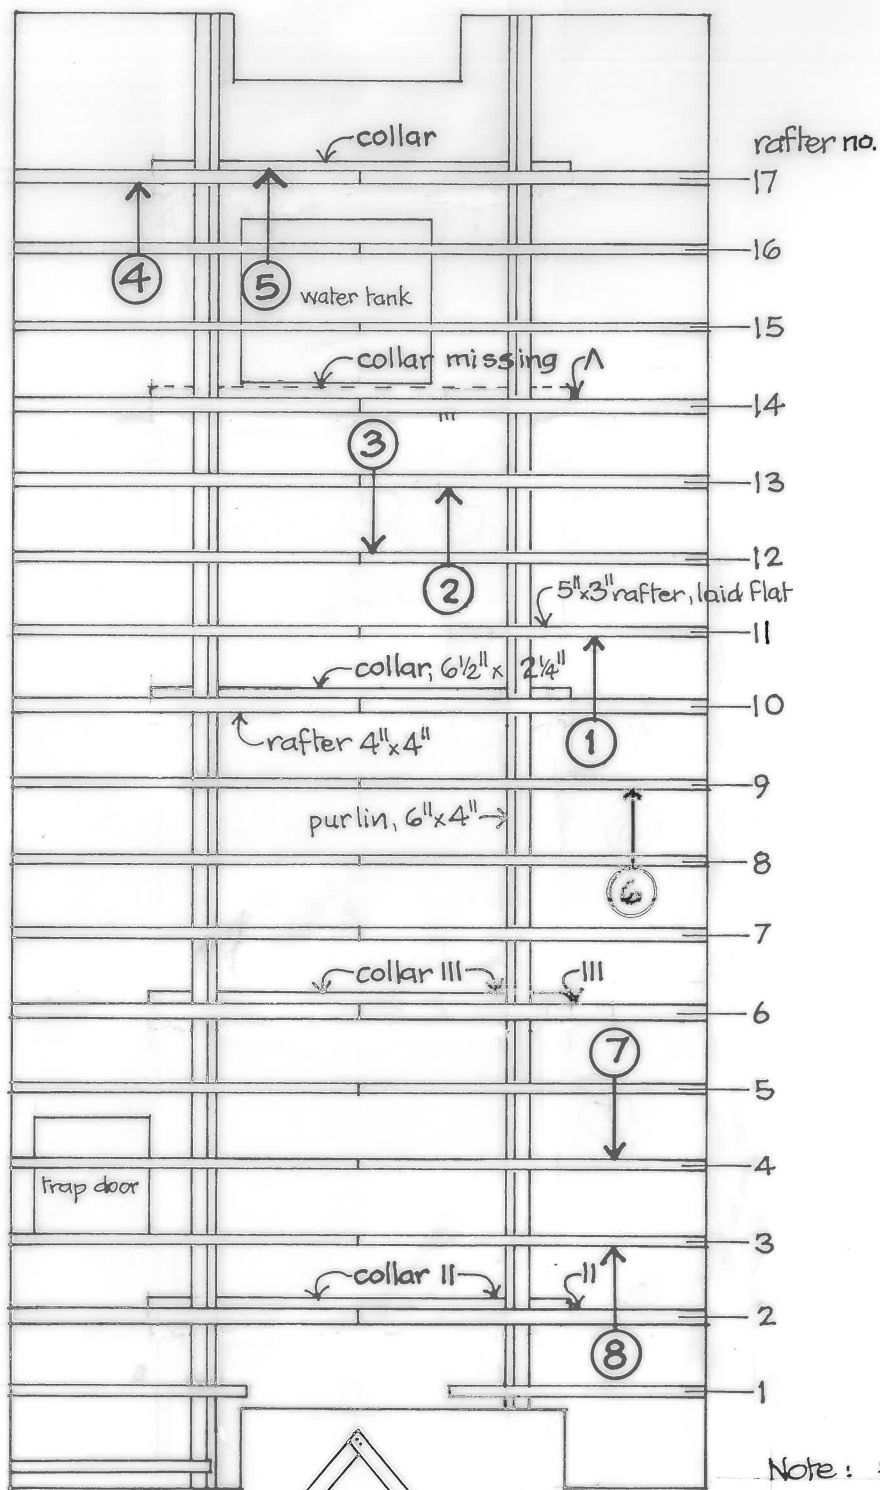


1.21.27

Church Farmhouse, Hayton Roof Plan to locate Dendro. samples

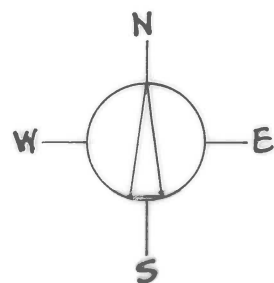

Note: modern
roof timbers not shown.

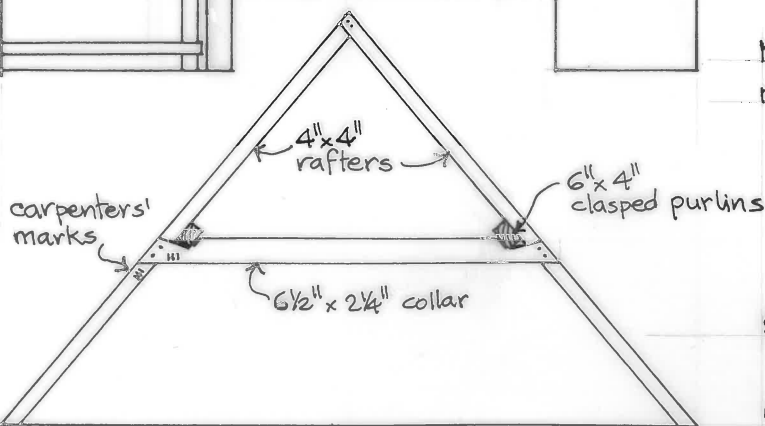

scale 1:50

GB 20-6-00

Listed Building Ref. No 1.27.5