

Say 15x32

Plan of Old Roof Timbers

1.27.5




Memo
Sample
Elton?
Rings too wide

1/3" scale
Church
Em
Hayden

15-6-00

GB

NO COLLAR
MSTB'S

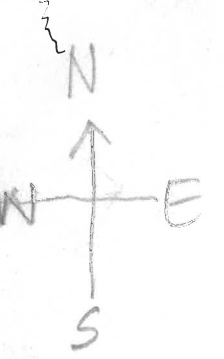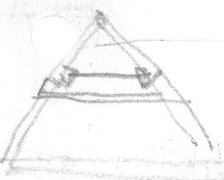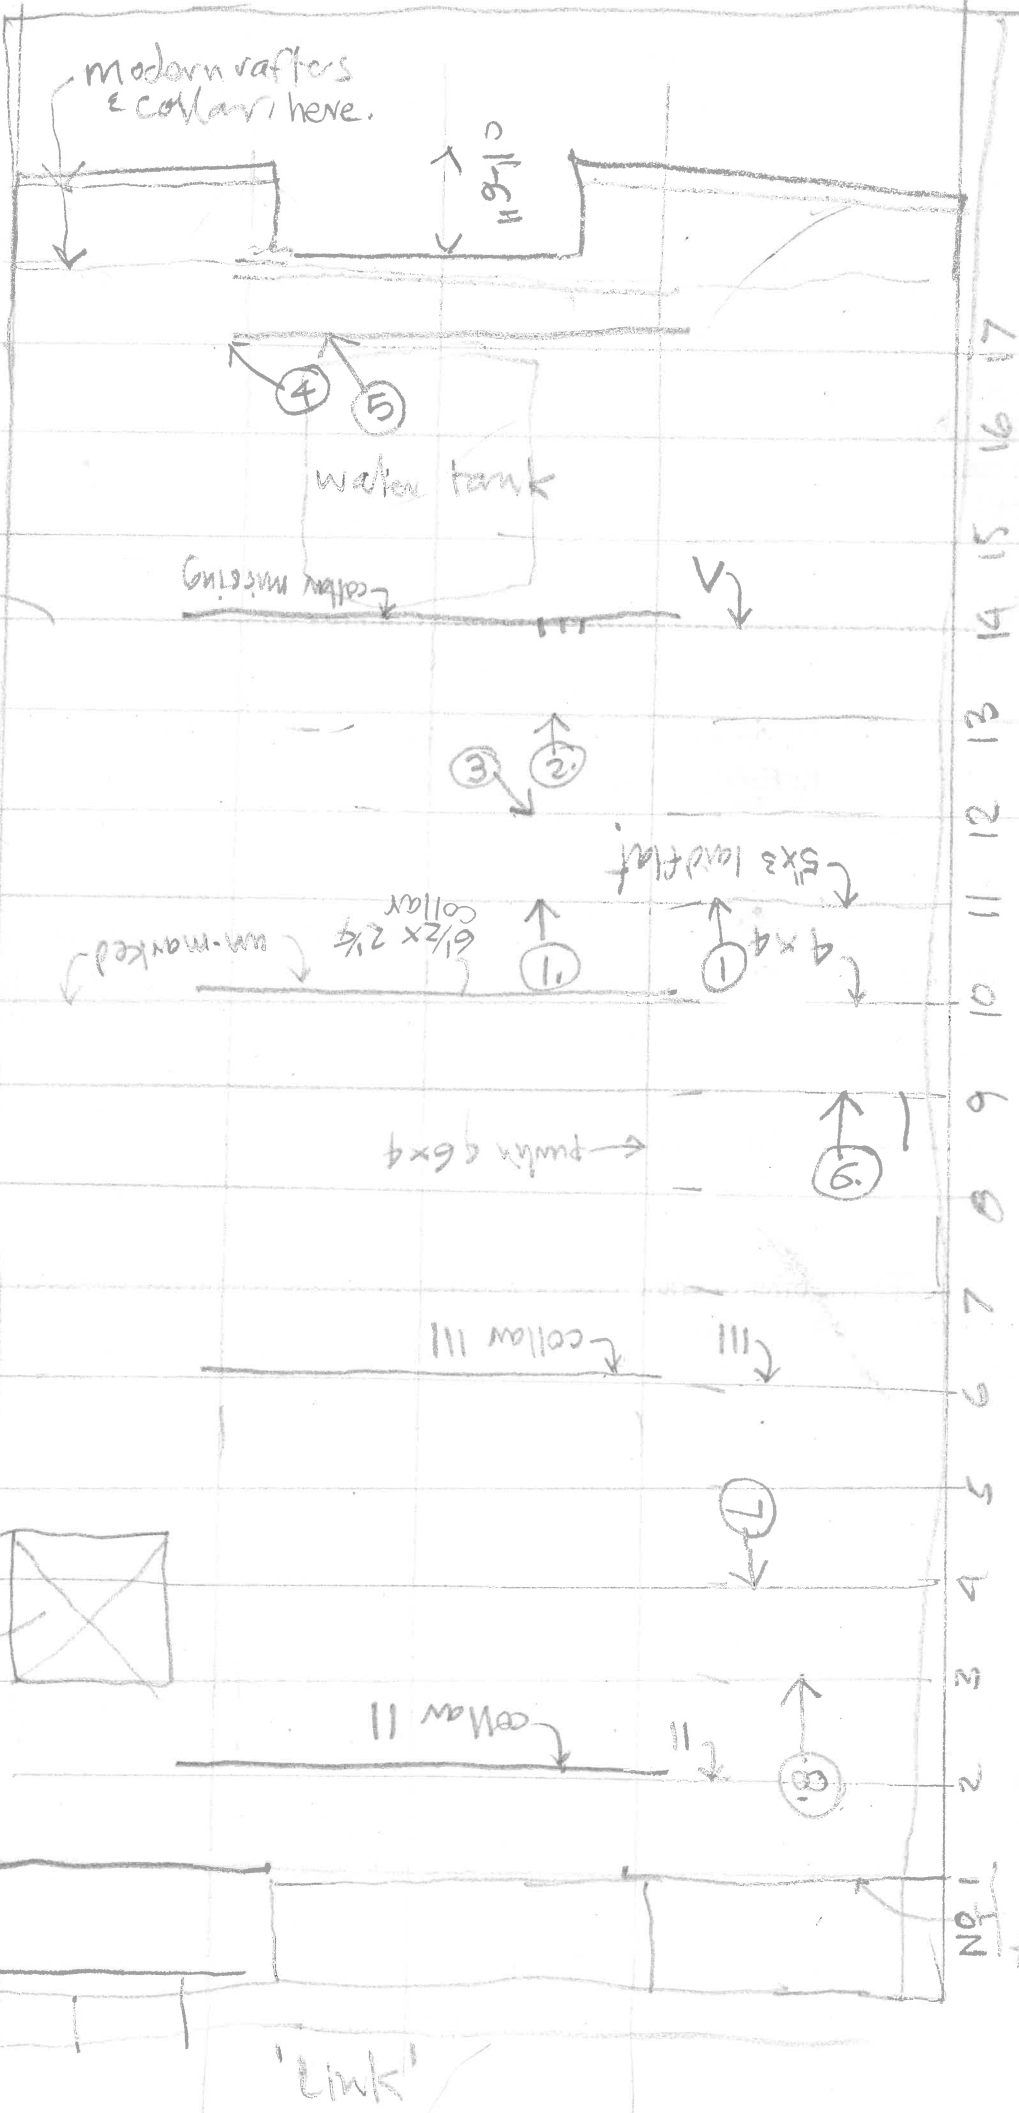

trap door

Rafter
No. O.
west side
only

Dovecote

'link'

rafter cut off
above puln

East front Main Street.