


Church Farmhouse, Hayton

Roof Plan to locate Dendro. samples

file copy please.

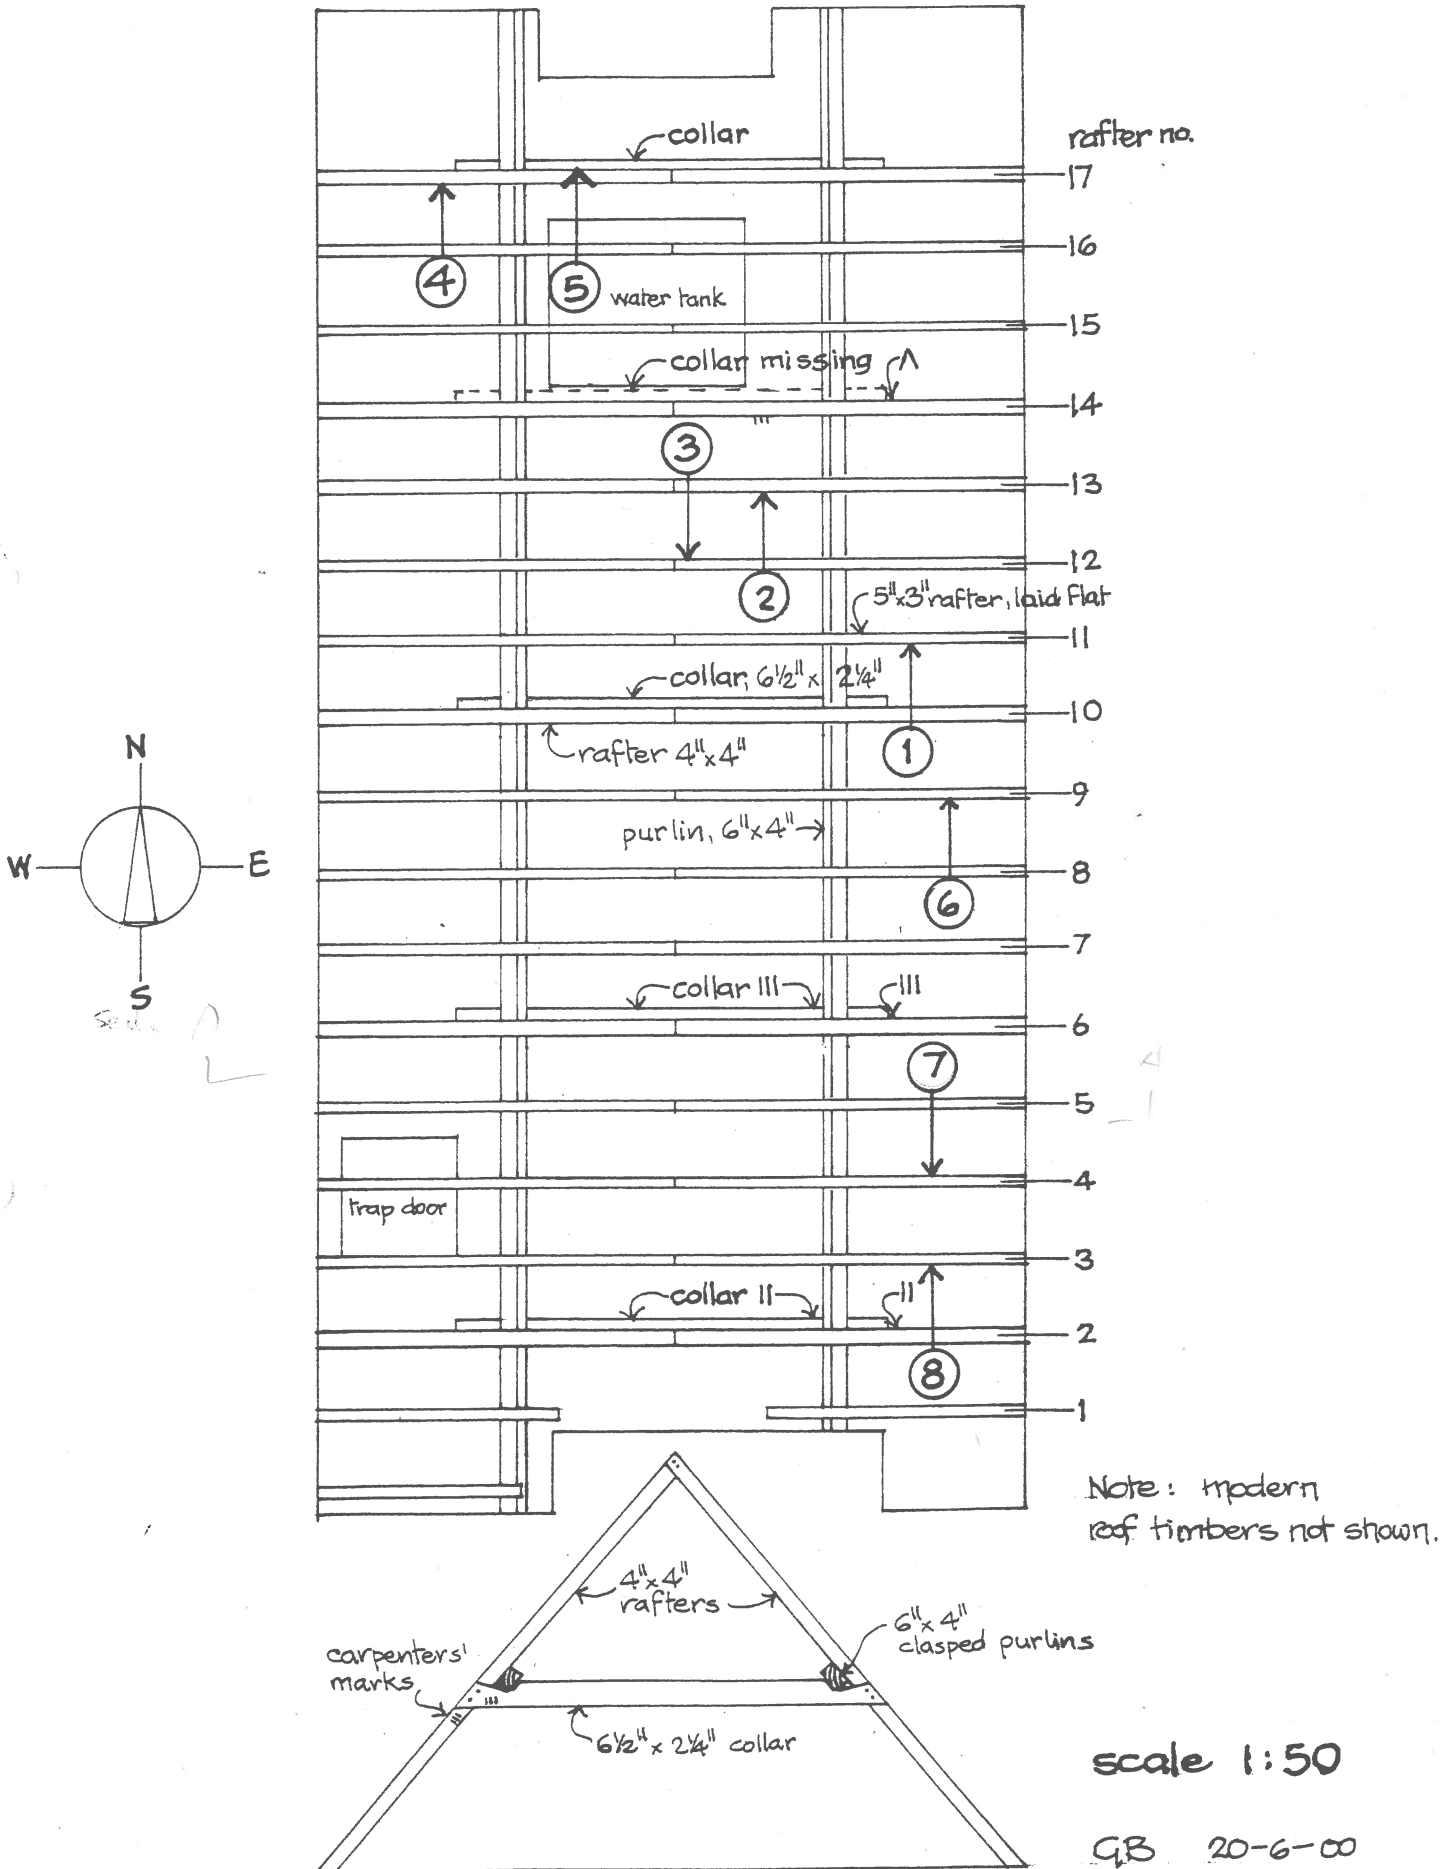

Listed Building Ref. No 1.27.5