



Figure 4: Plan to show location of samples

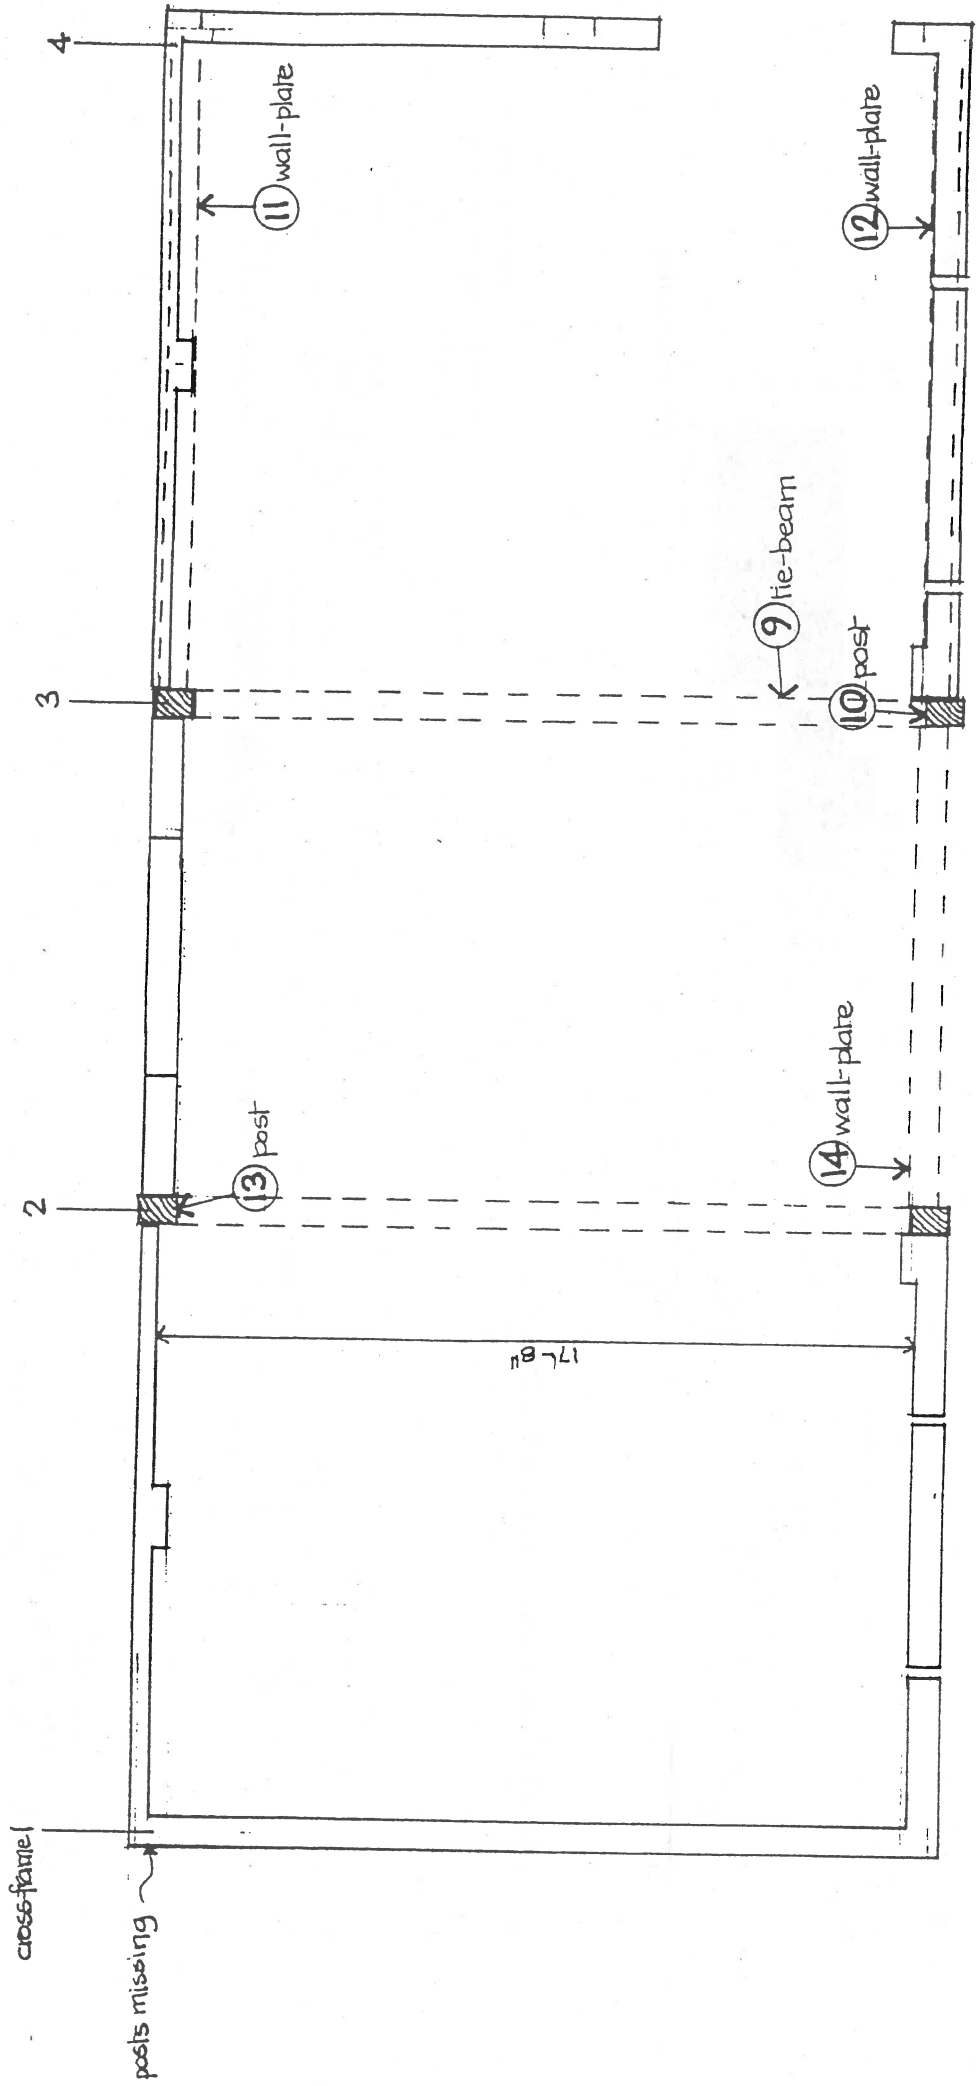

1-27-11

Barn at Church farm, Hayton.

Location Plan of Dendro. Samples

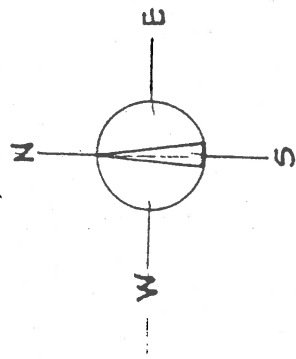

Surveyed 15-6-00. G.B. Scale: 1:50