


LONGITUDINAL SECTION

NAVE

CHANCEL

ORD. B.M. 71.341

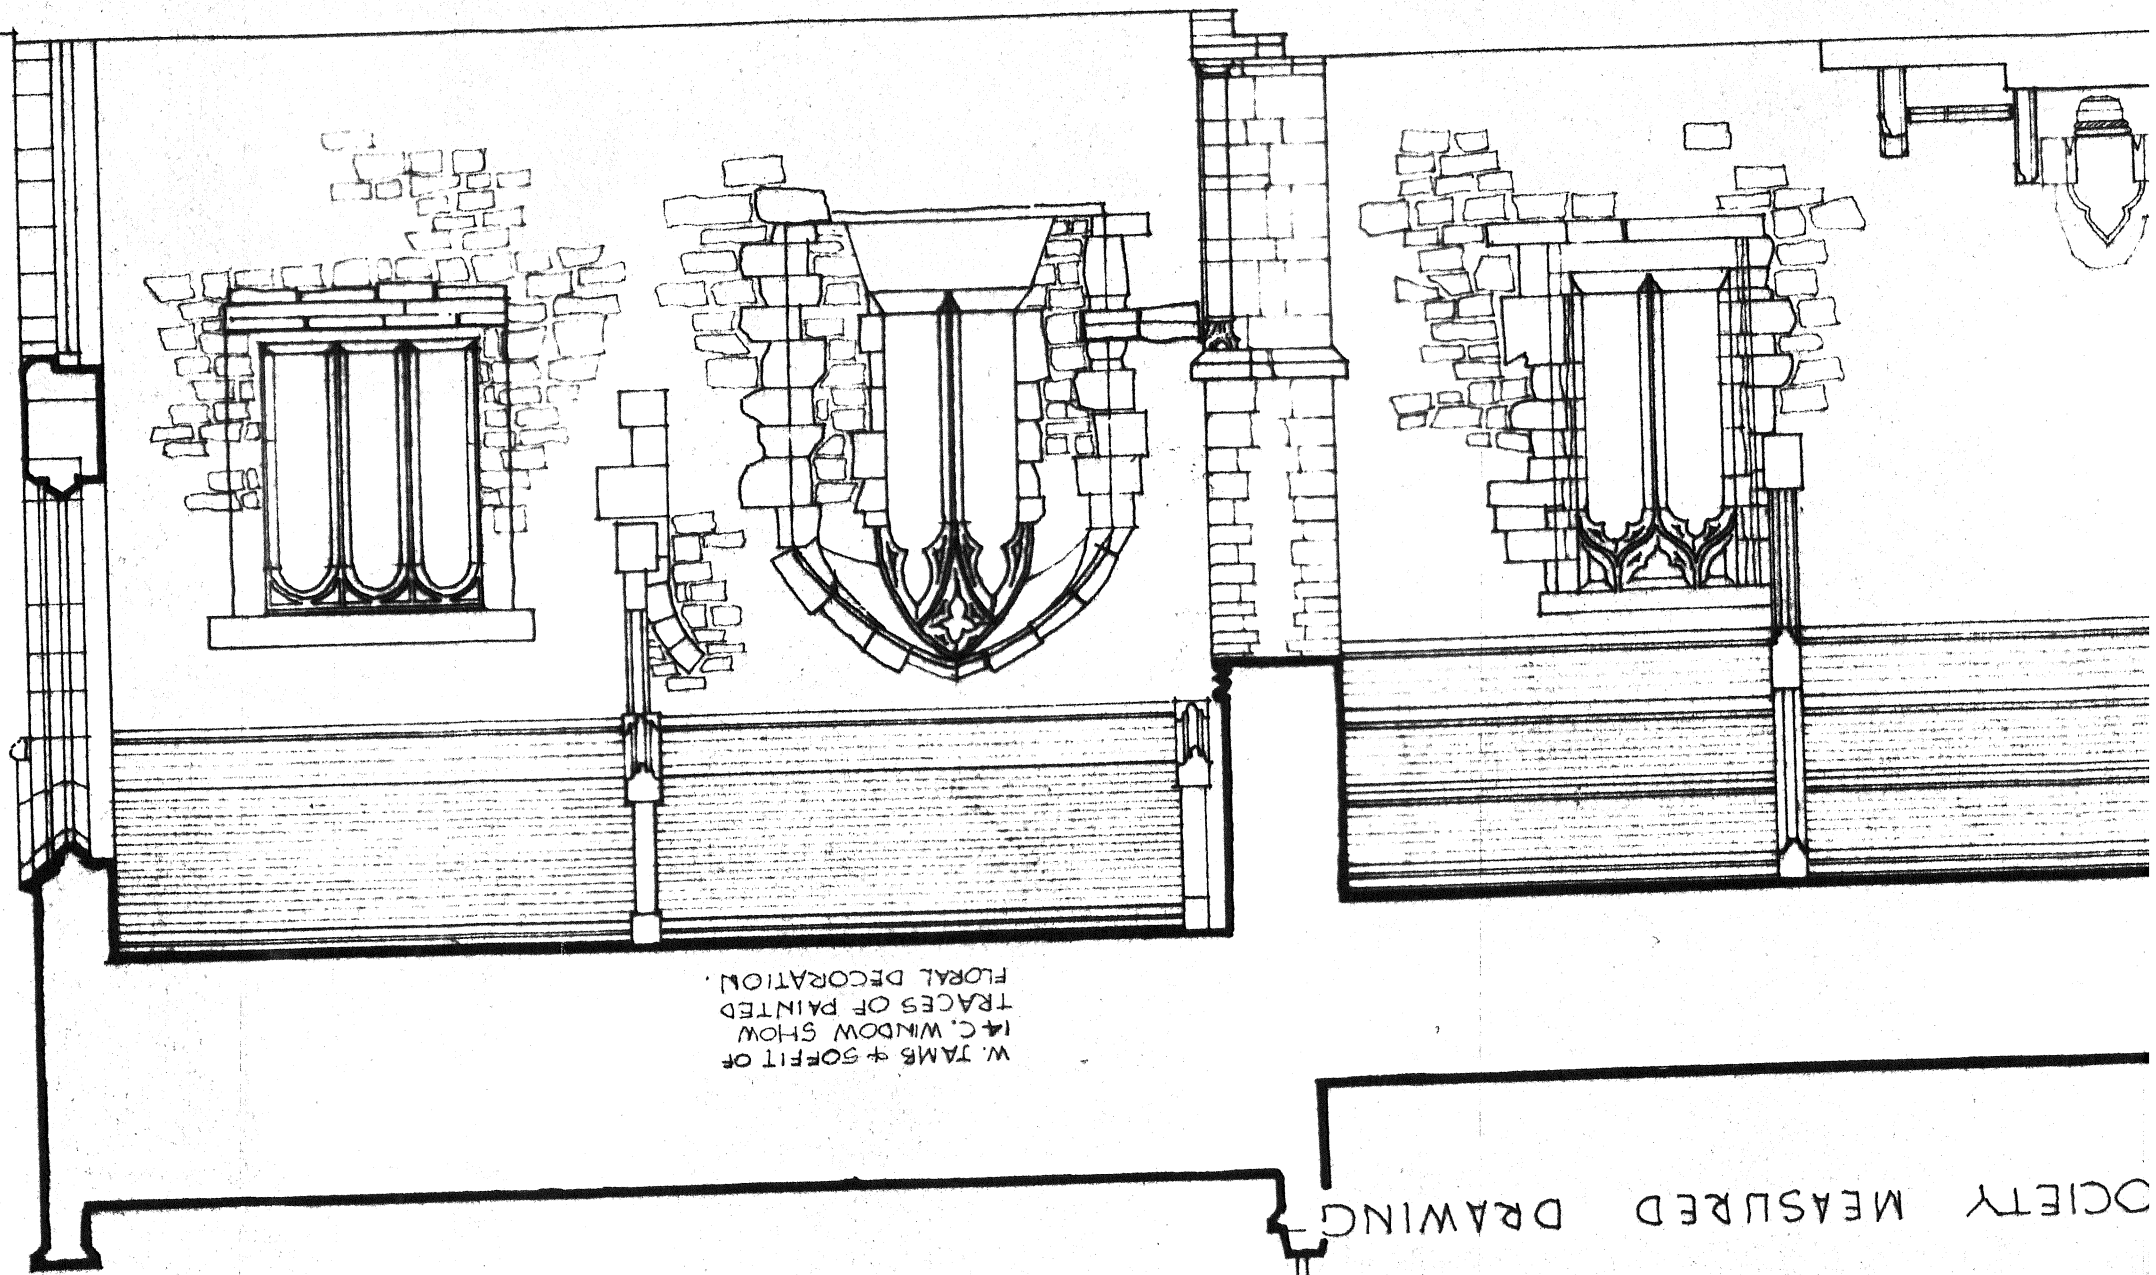

W. JAMB & SOFFIT OF  
I.C. WINDOW SHOW  
TRACES OF PAINTED  
FLORAL DECORATION.

SOCIETY MEASURED DRAWING

CHAPEL. (NOTTS.)

SHEET NO. 2