


17¹/₂ of mort in
back/rt p - front left p
No scale "Record the bldg. prior to"...

'Beautiful Homes', Nov 99,
0181 503 0588.
North Barn

Barn, Church fm, Hayton

1.27.5

18
14-6-00
CB

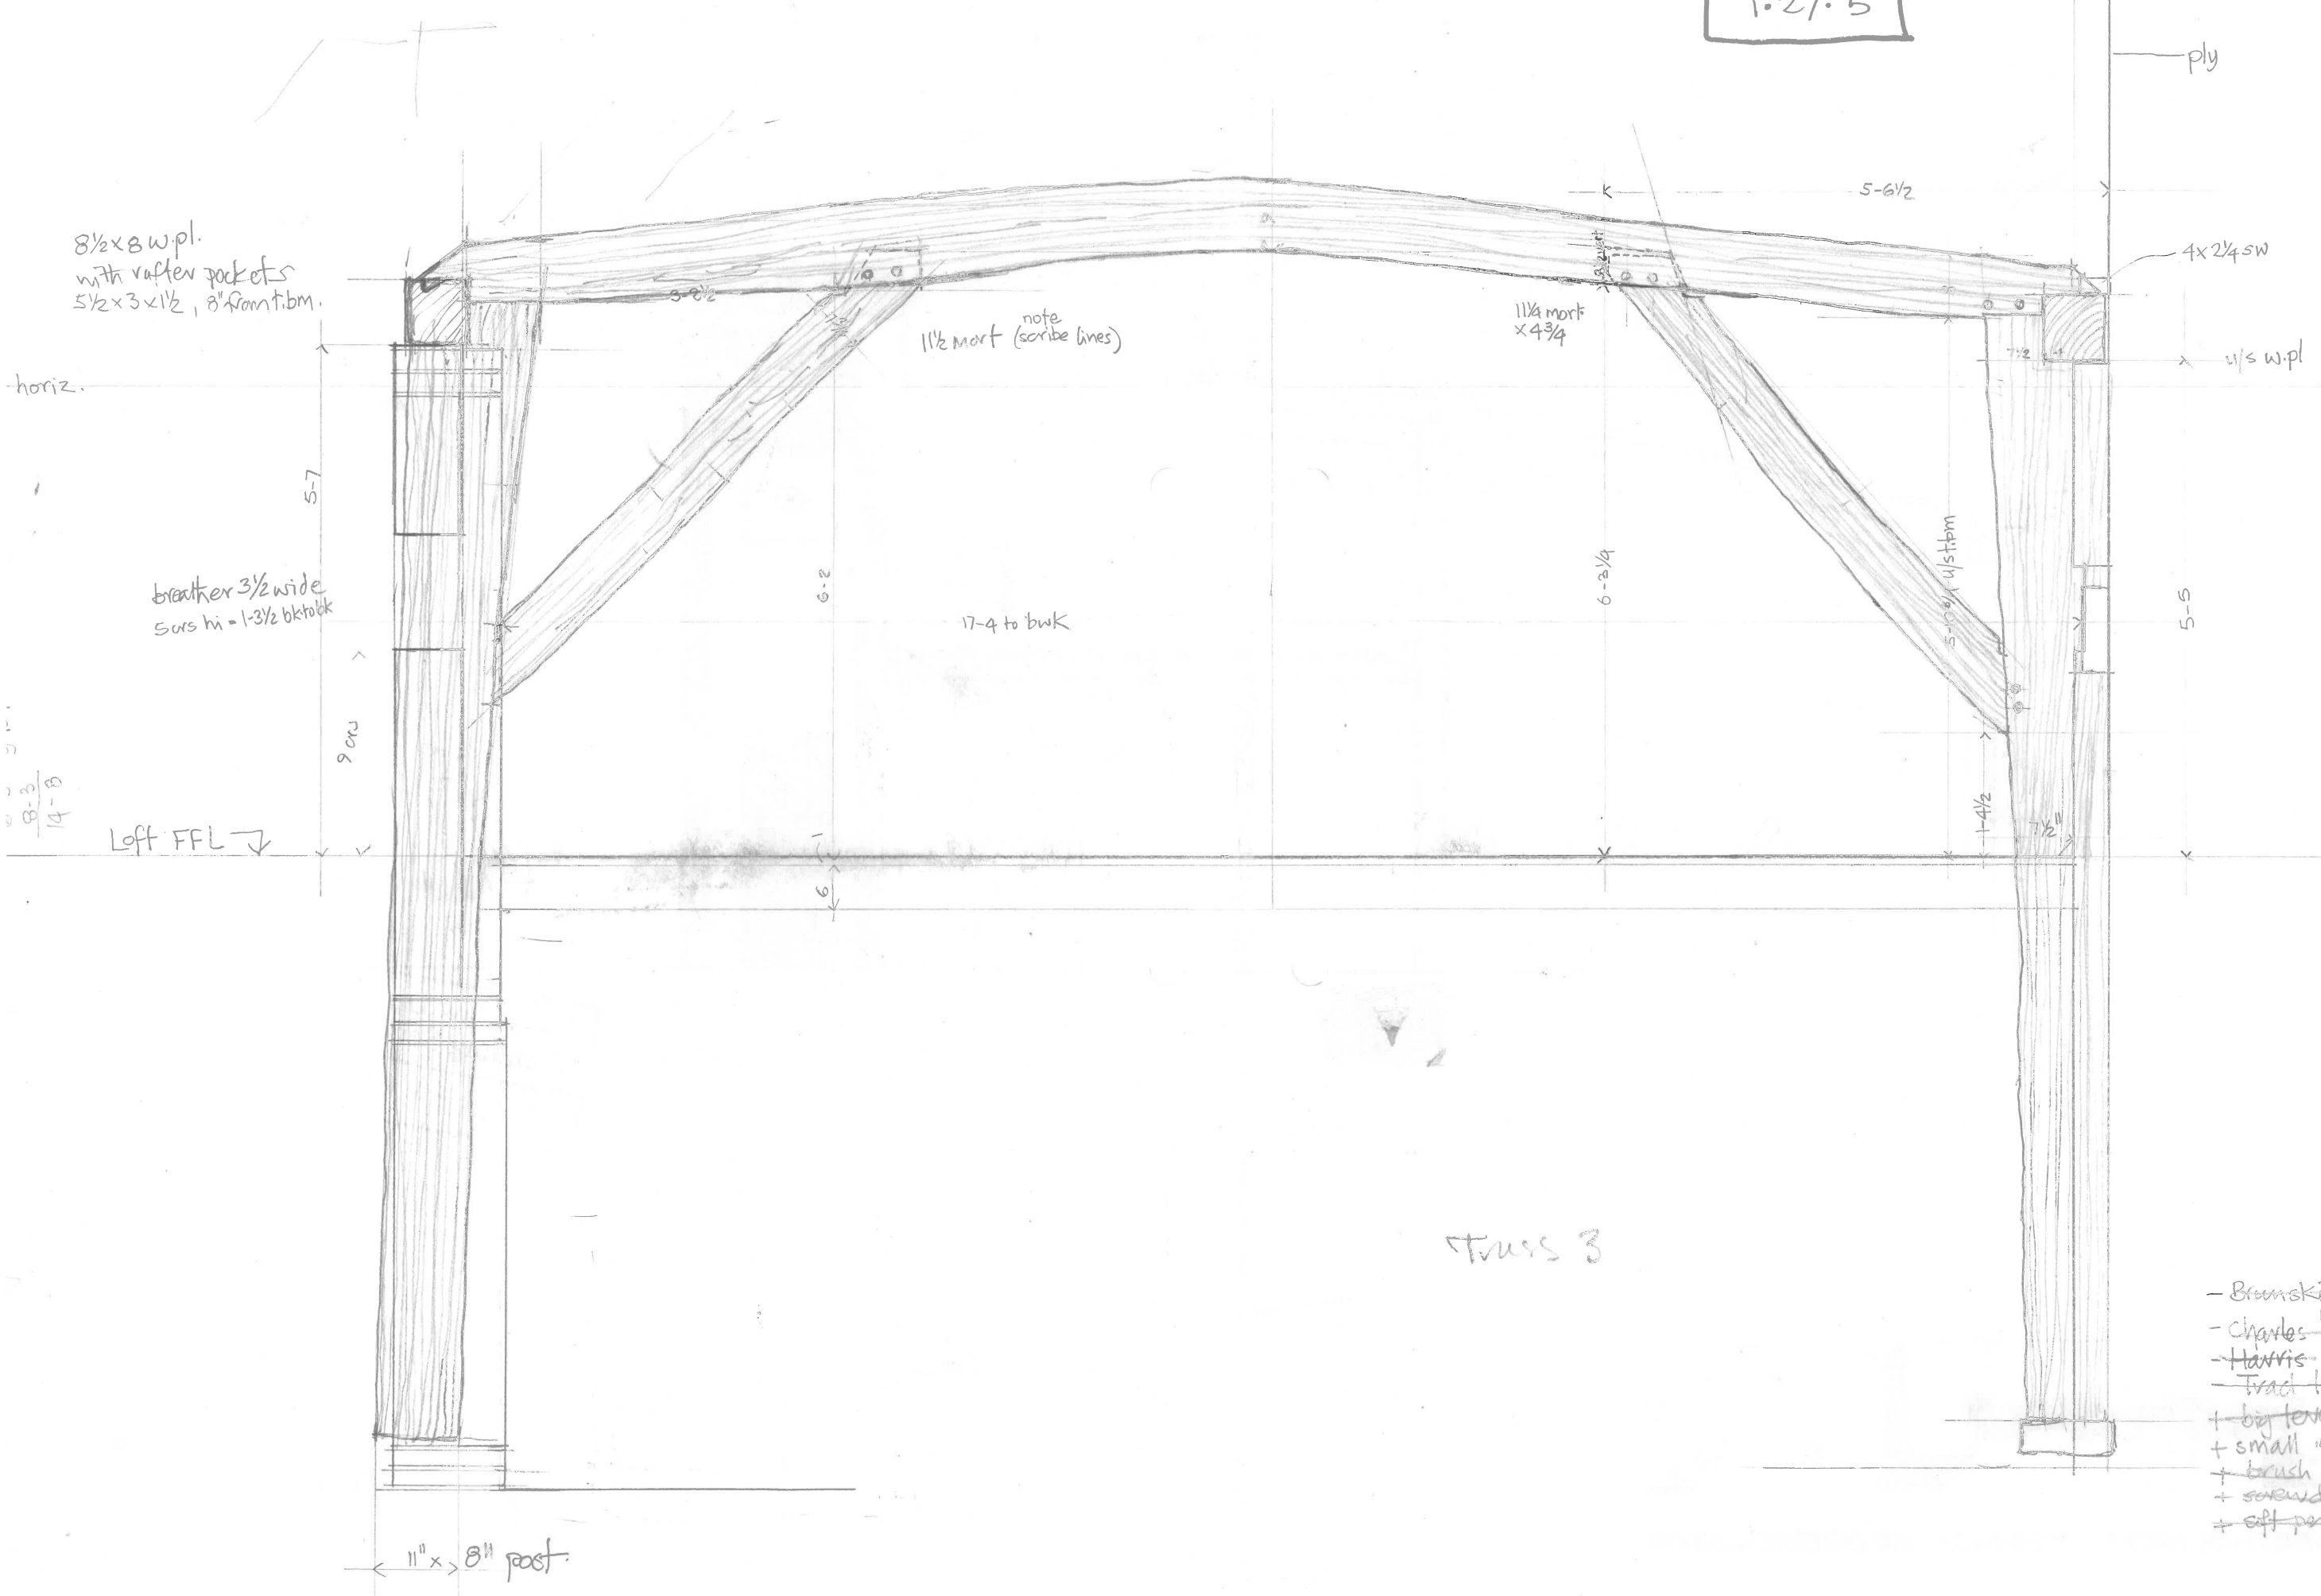

Truss 3

- Brunskill - Northon sch. ti
- Charles "Conserv Tim Bldgs"
- Harris
- Traci Homes
- + big level
- + small "
- + brush
- + screwdriver, hammer
- + soft pencil