


SOOKHOLME

SHERWOOD ARCHAEOLOGICAL

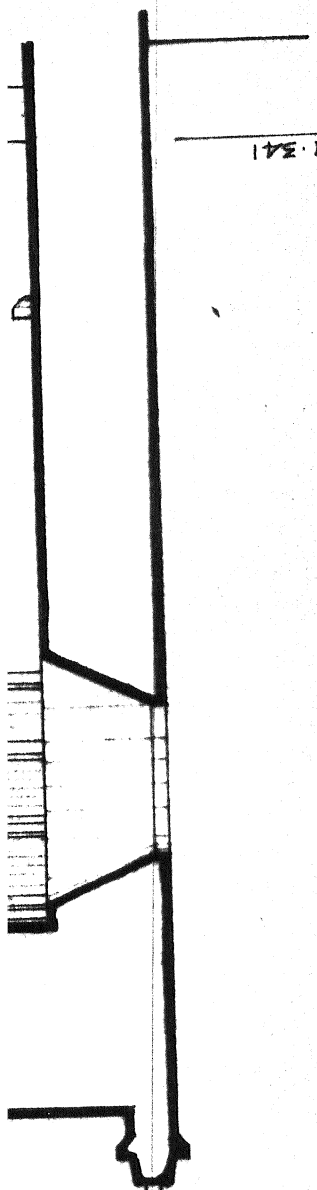

71.341


GROUND LINE

71.341

CONCRETE TILE AREA
RECENT RECOVERING

LINE OF
19 CENT. ROOFING

19 C. TIMBERS,
TRACES OF OLD PURLINS
& RIDGE BEAM.

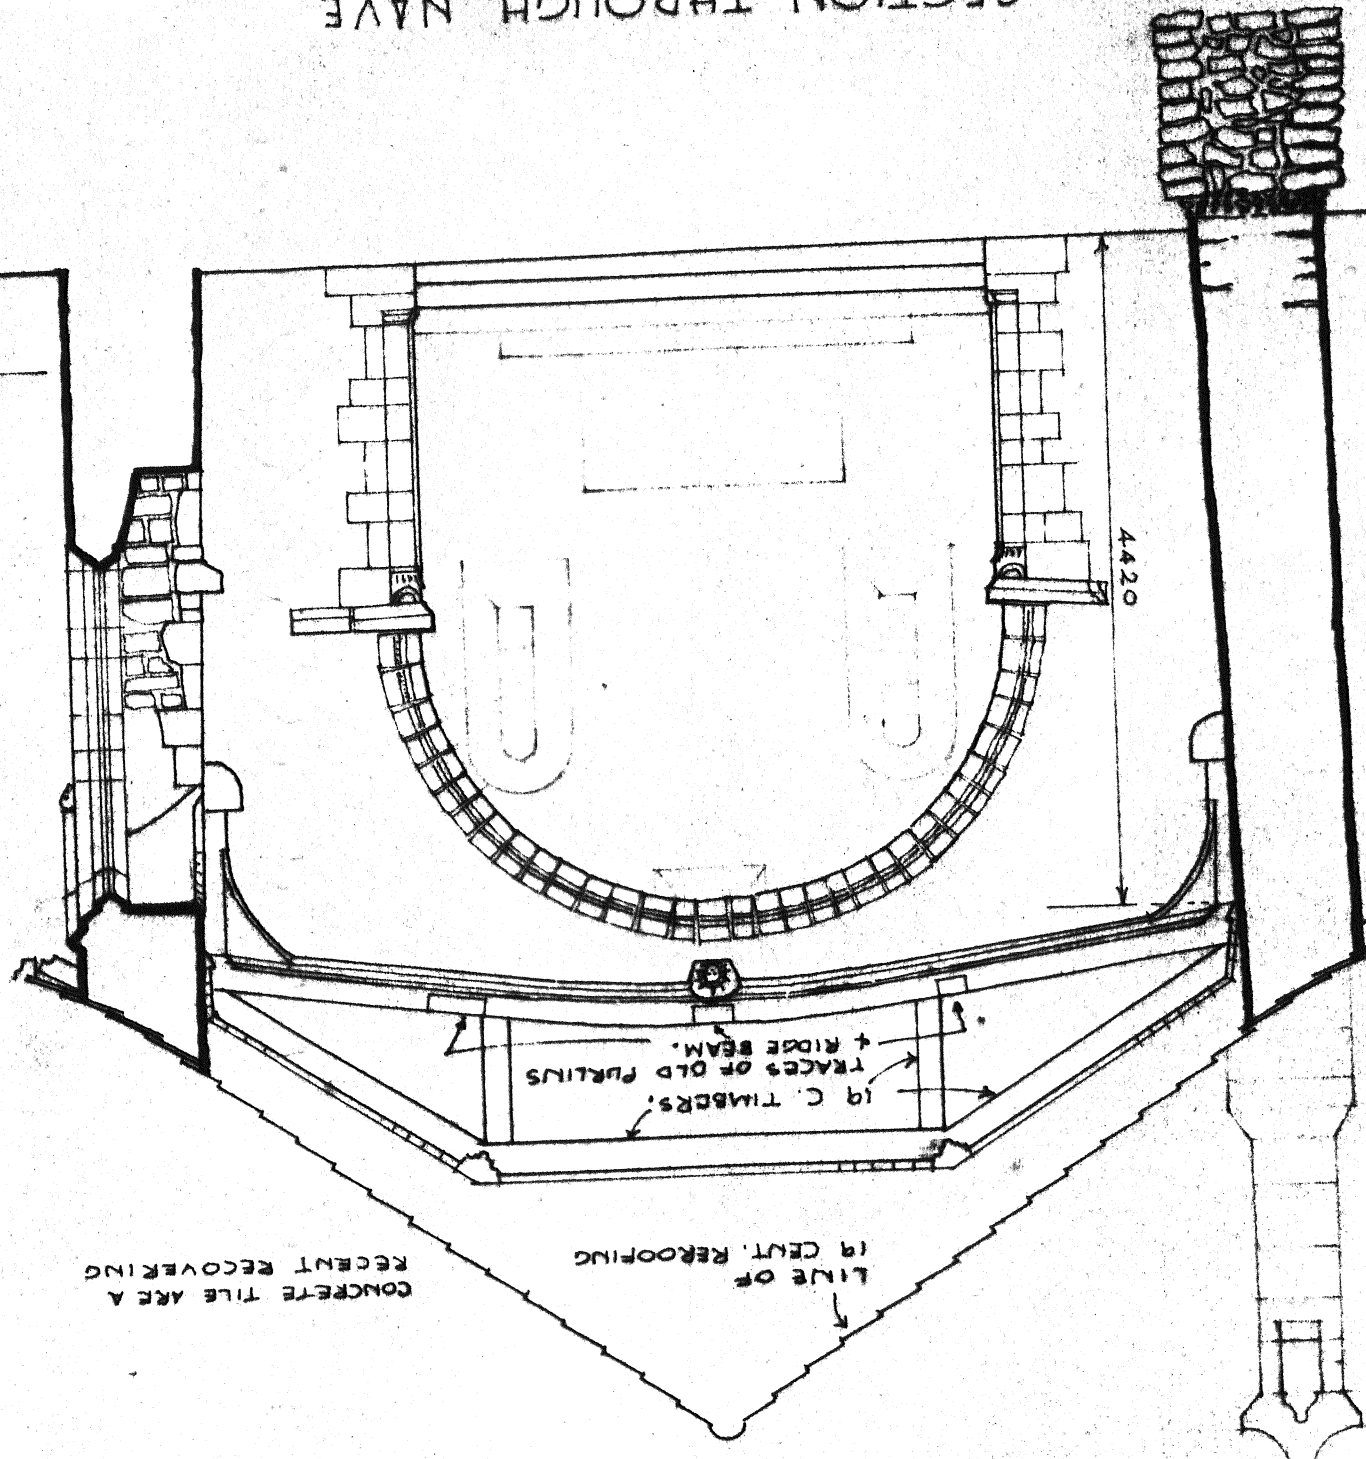

VOUSSOIRS OF CHANCEL
ARCH ARE NOT CURVED TO
THE FORM OF THE ARCH
& ARE NOT WEDGE SHAPED

THE BEAMS BELONG
TO 14 C. ROOFING.
BRACKETS ARE 19 C.

E. SIDE OF CHANCEL
ARCH APPEARS TO HAVE
BEEN REBUILT IN 19. C.
GABLE ABOVE RESULT
WHEN ROOF LINE WAS
RAISED IN 19. C.

NORMAN TYPE
WINDOWS AT E. END
DATE FROM THIS
RESTORATION
INTERNAL SIDE OF
NAVE WALLS ARE
PLASTERED.

ORD. B.M. 71.341

FOUNDATIONS
BASED ON ARCH.
EXCAVATIONS AT
W. END OF NAVE

SECTION THROUGH NAVE